

EXISTING SITE PLAN

SCALE: 1" = 200'-0"



EASTRIDGE

2200 EASTRIDGE LOOP, SAN JOSE, CALIFORNIA 95122

LEASING REPRESENTATIVE:

Robert Dishler: 310-200-8661
David Young: 720-231-7666



SITE PLAN
 01/09/2025 21101TM


LS-00



2 LEVELS
175,000 SF

UNDER DEVELOPMENT


2 LEVELS
251,500 SF

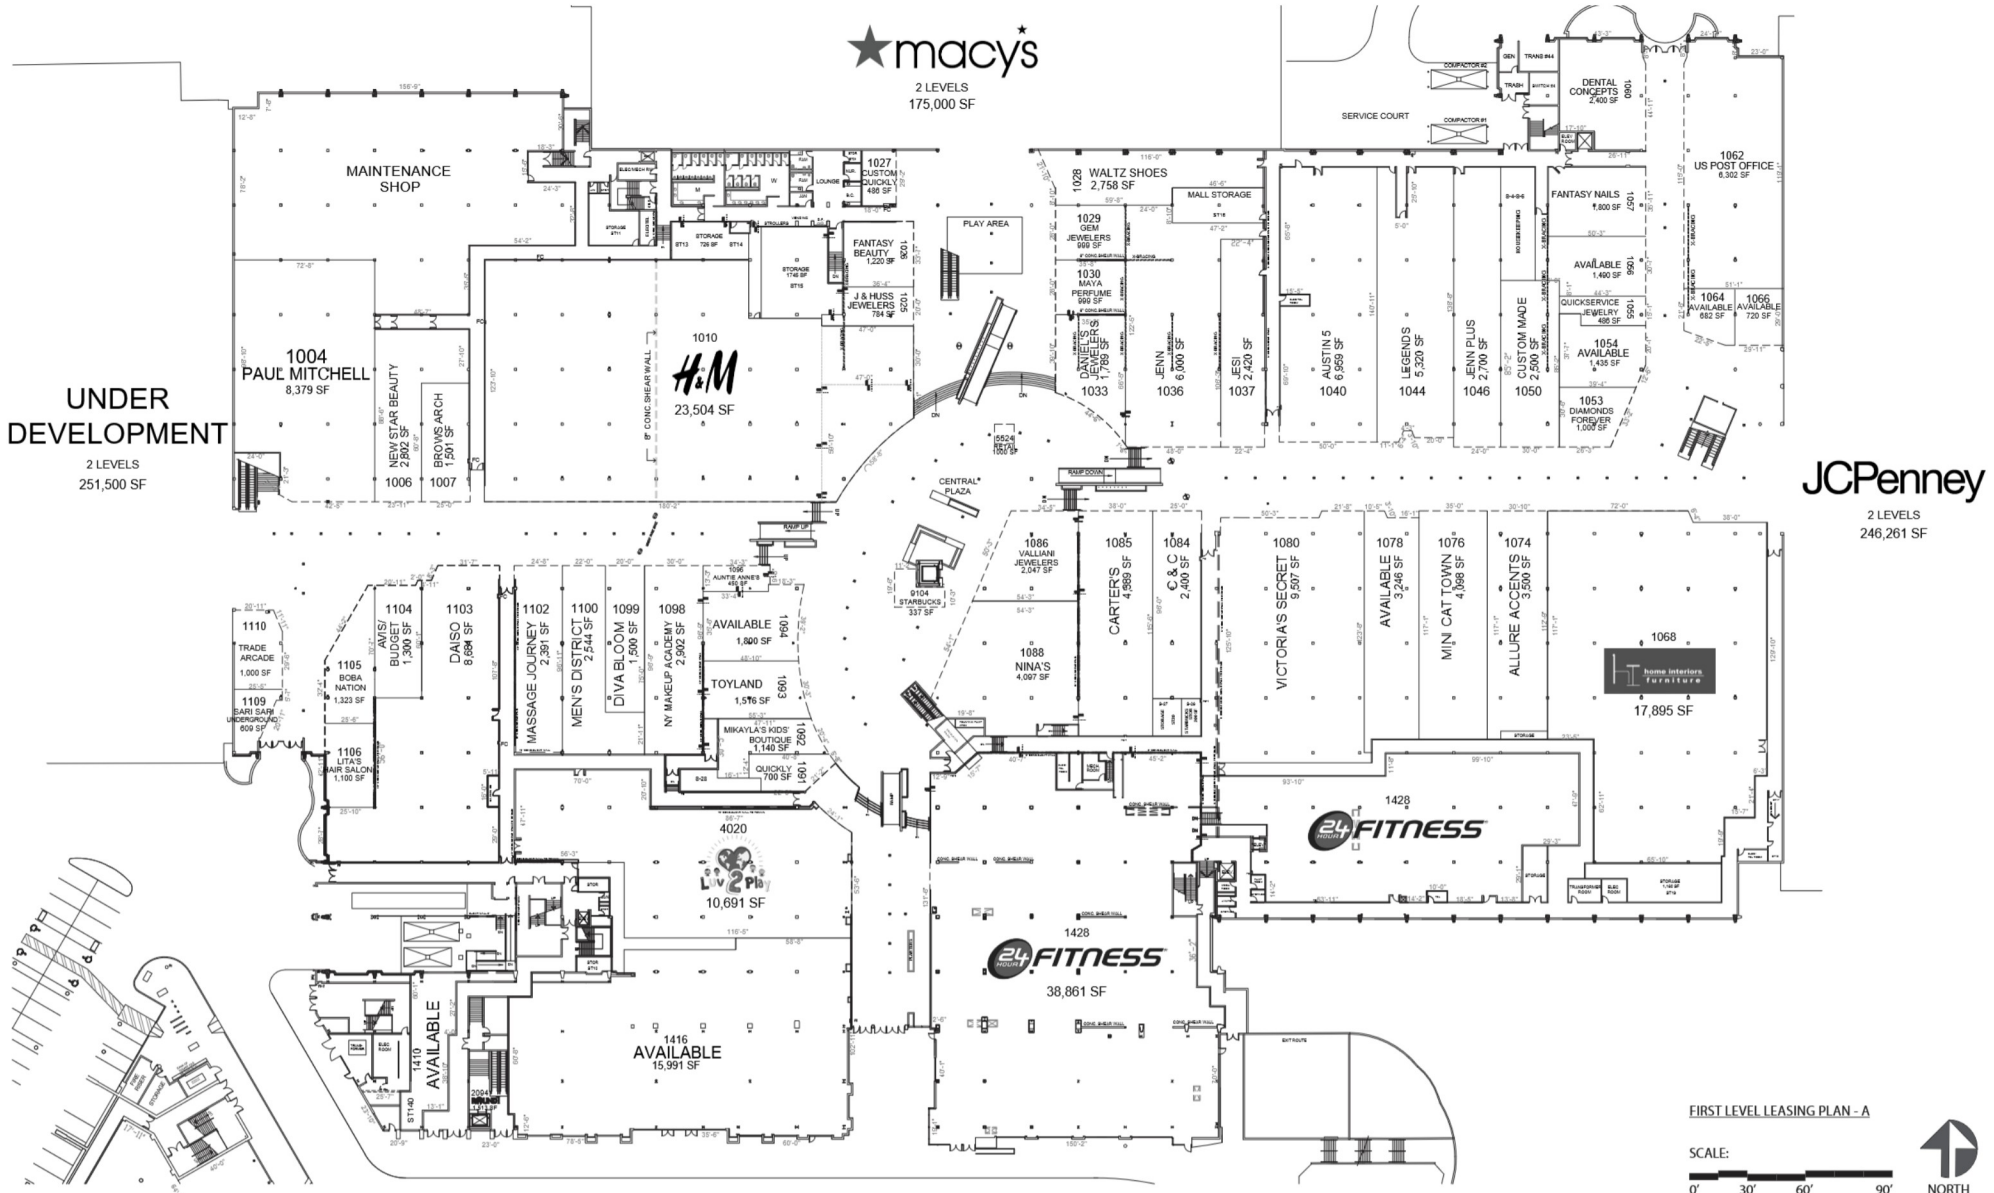

JCPenney

2 LEVELS
246,261 SF

FIRST LEVEL LEASING PLAN - A

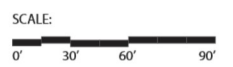

EASTRIDGIE

2200 EASTRIDGIE LOOP, SAN JOSE, CALIFORNIA 95122

LEASING REPRESENTATIVE:
Robert Dishler: 310-200-8661
David Young: 720-231-7666



LEASING PLAN - A
01/09/2025 21101TMA
LS-01



2 LEVELS
175,000 SF


UNDER DEVELOPMENT

2 LEVELS
251,500 SF


JCPenney

2 LEVELS
246,261 SF

FOOD COURT LEGEND	
FC1	VILLA PIZZA 891 sf
FC2	MCDONALD'S 1,055 sf
FC3	CHINESE GOURMET EXPRESS 900 sf
FC4	SUBWAY 773 sf
FC5	SANSEI 750 sf
FC6	CHARLEY'S GRILLED SUBS 786 sf
FC7	GREAT KHAN MONGOLIAN BBQ 630 sf

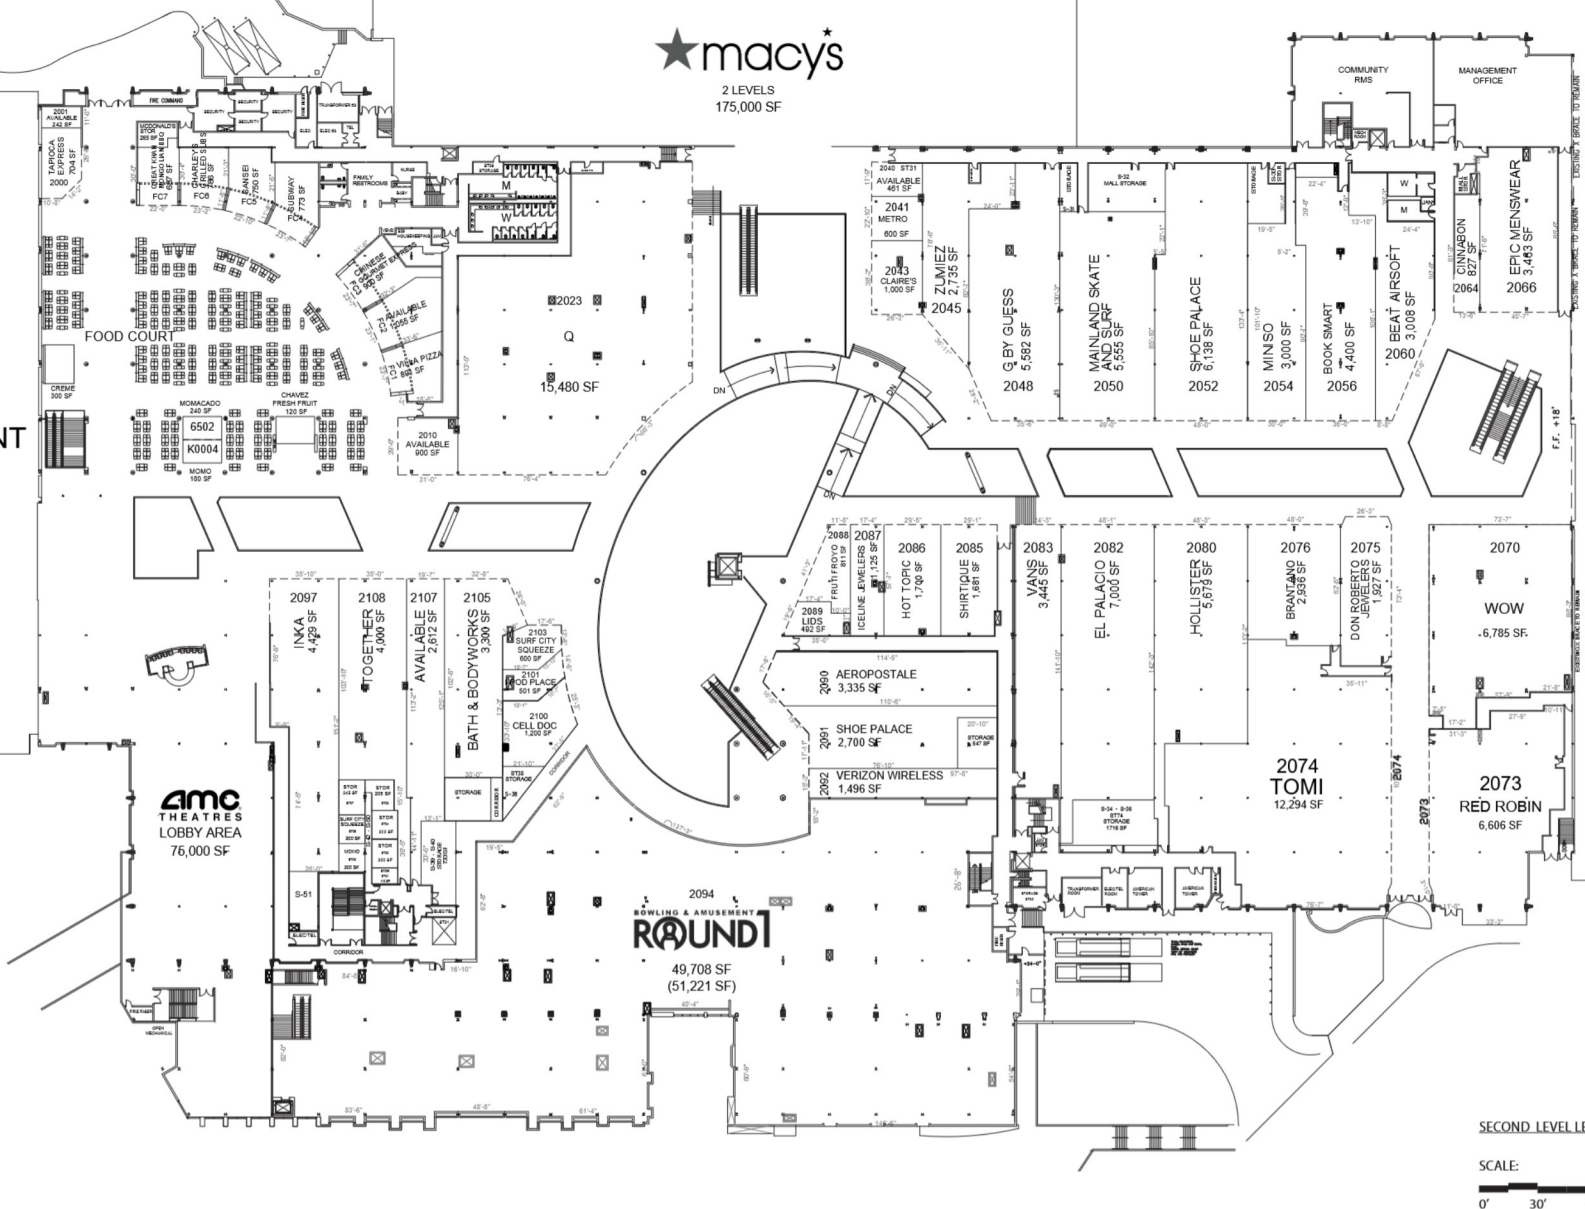

SECOND LEVEL LEASING PLAN - A

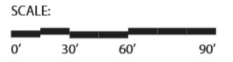


EASTRIDGE

2200 EASTRIDGE LOOP, SAN JOSE, CALIFORNIA 95122


LEASING REPRESENTATIVE:
Robert Dishler: 310-200-8661
David Young: 720-231-7666



LEASING PLAN - A
01/09/2025 21101TMA
LS-02

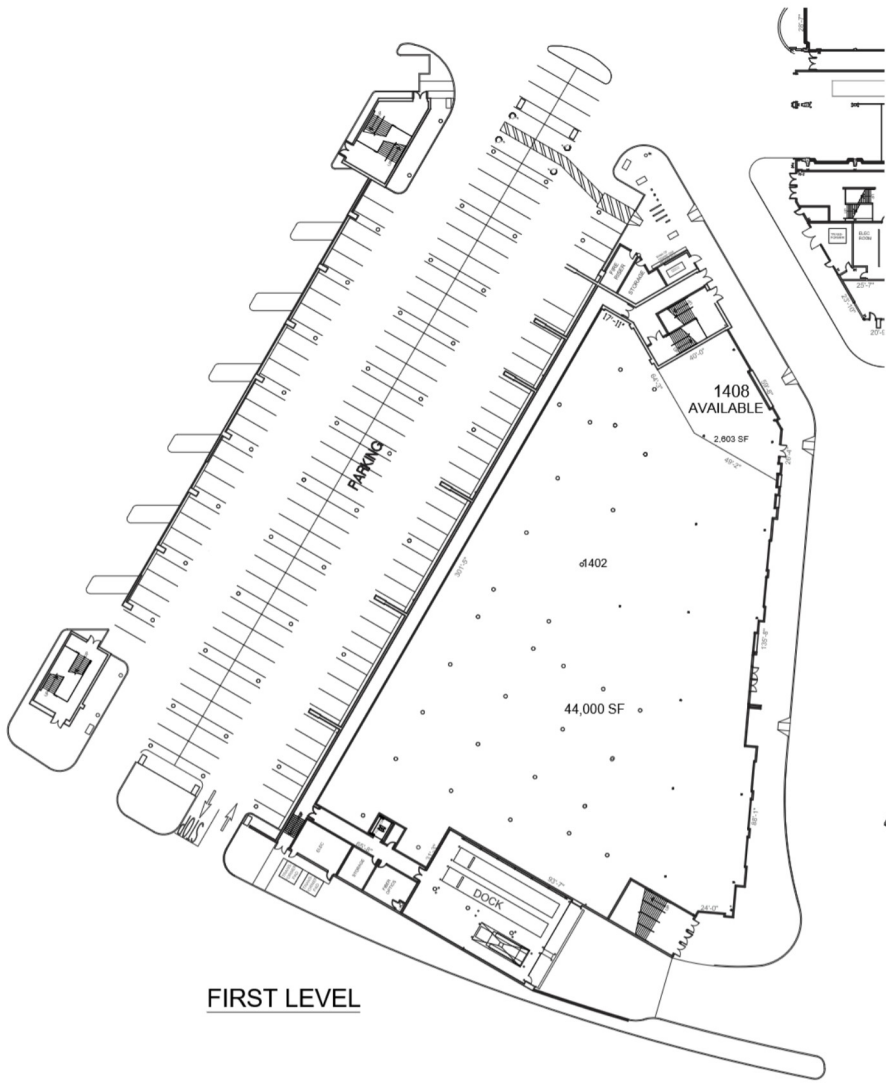


FIRST LEVEL

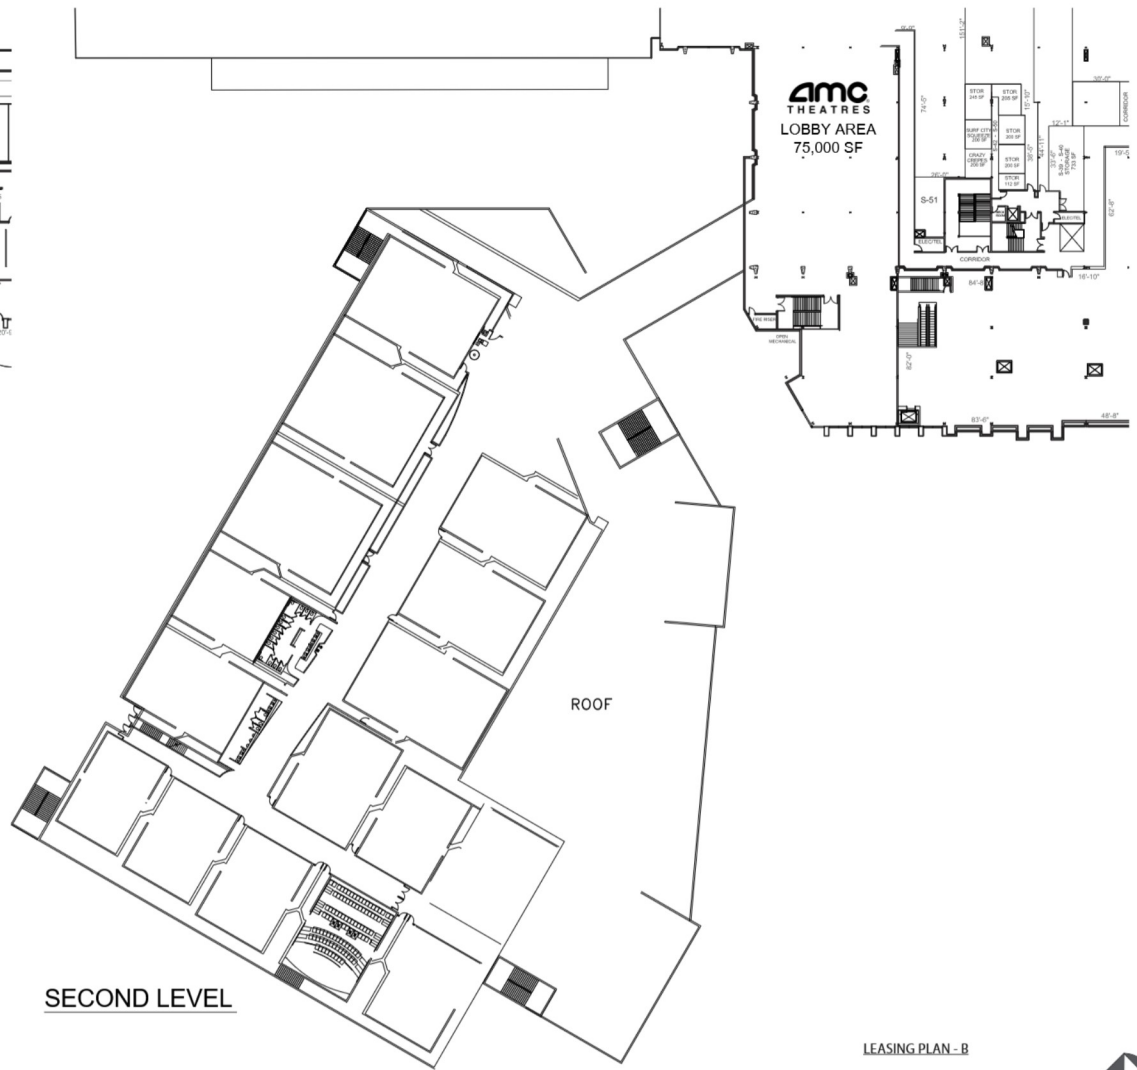

SECOND LEVEL

LEASING PLAN - B

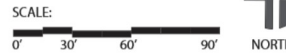

EASTRIDGE

2200 EASTRIDGE LOOP, SAN JOSE, CALIFORNIA 95122

LEASING REPRESENTATIVE:

Robert Dishler: 310-200-8661
David Young: 720-231-7666



LEASING PLAN - B
01/09/2025 21101TMA

LS-03